



- NOTES**
- ① Pioneer tree - *Betula albosinensis* 'Red Panda'
 - ② Understory tree - *Corylus avellana*
 - ③ Understory perennials - *Geranium macrorrhizum* 'Ingwersen's Variety'
 - ④ Understory evergreen - *Taxus bacata*
 - ⑤ Understory grasses - *Hakonechloa Macra*
 - ⑥ Understory ground cover - *Lamium maculatum*

This is the original 4 m / 4 m design multiplied by three
This allows for a larger area of Microwoodland should you
Want to expand your plot.

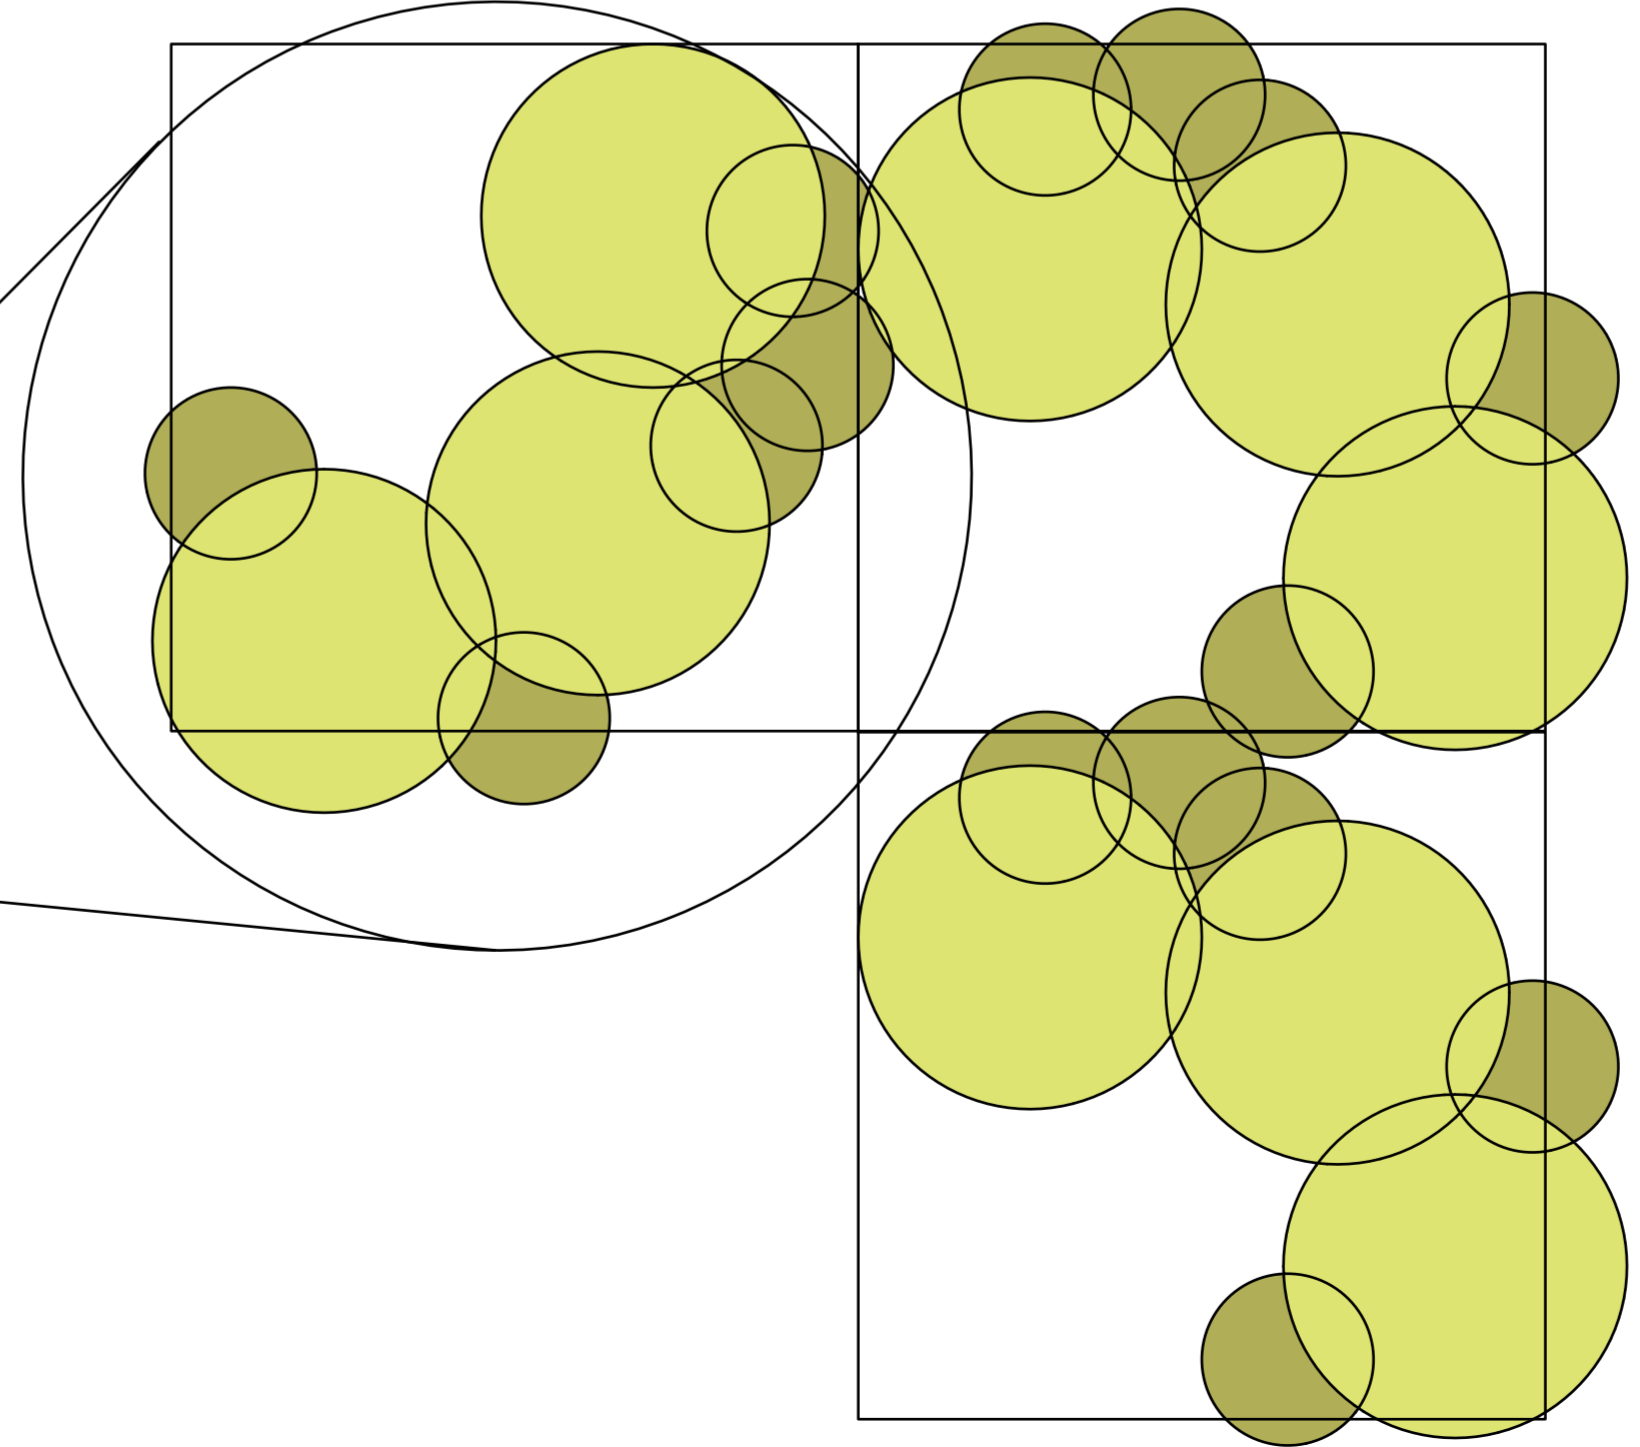

PROJECT: Mimosa MicroWoodland	
CLIENT: You are my client, Use my design to create A MicroWoodland	01
DRAWING TITLE: Aerial Overview	
 MIMOSA <small>Garden Design & Installation</small>	
13, Cowleaze, Chinnor, Oxon OX39 4TD 07737 286 784 01944 354 949 www.mimosagardendesign.com Info.mimosadesign@gmail.com	
<p>PLEASE NOTE: THIS DRAWING IS TO BE REFERRED TO ONLY AS A REFERENCE. MEASUREMENTS SHOULD NOT BE SCALED FROM THIS DRAWING AND ALL MEASUREMENTS SHOULD BE CHECKED ON SITE BEFORE CONSTRUCTION COMMENCES. IT REMAINS THE RESPONSIBILITY OF THE APPOINTED CONTRACTOR TO ENSURE SITE SAFETY AND THAT ALL MATERIALS AND METHODS EMPLOYED ARE FIT FOR PURPOSE. THE APPOINTED CONTRACTOR REMAINS RESPONSIBLE FOR ENSURING THAT ALL PROPOSED LEVELS SET AGAINST BUILDINGS REMAIN BELOW THE STRUCTURES DPC. ANY ISSUES SHOULD BE CHECKED WITH THE DESIGNER BEFORE ANY CONSTRUCTION COMMENCES.</p>	
REV DATE: June 2024	
SCALE: 1:200	PAGE SIZE: A4
Designed by Lucie Giselle Ponsford	